



**LEGEND**


- PROPOSED TREES
- EXISTING TREES
- 1 NEW GRAVEL ROAD & ENTRY
- 2 RENOVATED AND EXPANDED SAND ARENA TO 60x70m
- 3 NEW 60x20m SAND ARENAS
- 4 NEW GRAVEL CAR PARK
- 5 PROPOSED NEW CLUB ROOMS
- 6 PROPOSED STORAGE
- 7a STAGE 1: 20 No. 3.5x3.5m STEEL HORSE YARDS WITH WATER CONNECTIONS
- 7b STAGE 2: 20 No. ADDITIONAL 3.5x3.5m STEEL HORSE YARDS WITH WATER CONNECTIONS
- 8 NEW GRAVEL CAR & FLOAT PARKING AREAS
- 9 NEW GRAVEL SERVICE ROAD
- 10 RELOCATED/NEW WATER JUMP
- 11 NEW GATE & FENCE TO EXISTING ACCESSWAY. GATE/KEY ACCESS ONLY
- 12 REALIGNED CRICKET PITCH AND OVAL
- 13 GRADE 3 CROSS COUNTRY COURSE
- 14 ENHANCE AND INCREASE LANDSCAPING AND BIODIVERSITY TO RIPARIAN ZONE. UNDERTAKE PLANTING REVEGETATION ACTIVITIES. PROTECTIVE FENCING IN NORTHERN AREA OF RESERVE
- 15 NEW FENCELINE TO PROTECT RIPARIAN VEGETATION
- 16 CONCRETE HORSE WASH AREA
- 17 CRICKET SHADE STRUCTURE
- 18 NEW PUBLIC TOILET BLOCK TO REPLACE EXISTING

**MASTER PLAN**

**REES RESERVE MASTER PLAN**

FILE: R:\Projects & Proposals\G23024 Rees Reserve Little River\7.0 Architectural Drawings\Rees Reserve Master Plan\_reduced scope.rvt

CLIENT:  
**IESLP / COGG**  
 SITE ADDRESS:  
**15 WILSONS RD, LITTLE RIVER**

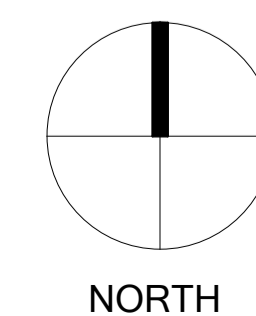


FOUR18.COM.AU  
 info@four18.com.au  
 2 Wright Place Geelong  
 PO Box 748 Geelong 3220  
 T: 03 5222 5944 F: 5222 5049



DATE: 26/06/2024  
 JOB NO: G23024  
 SCALE: 1:1000 @A1  
 DRAWING NO:

**MP01**



Note: This drawing is copyright. Unauthorized use of this design is prohibited and may only be reproduced with the express written consent of the architects.

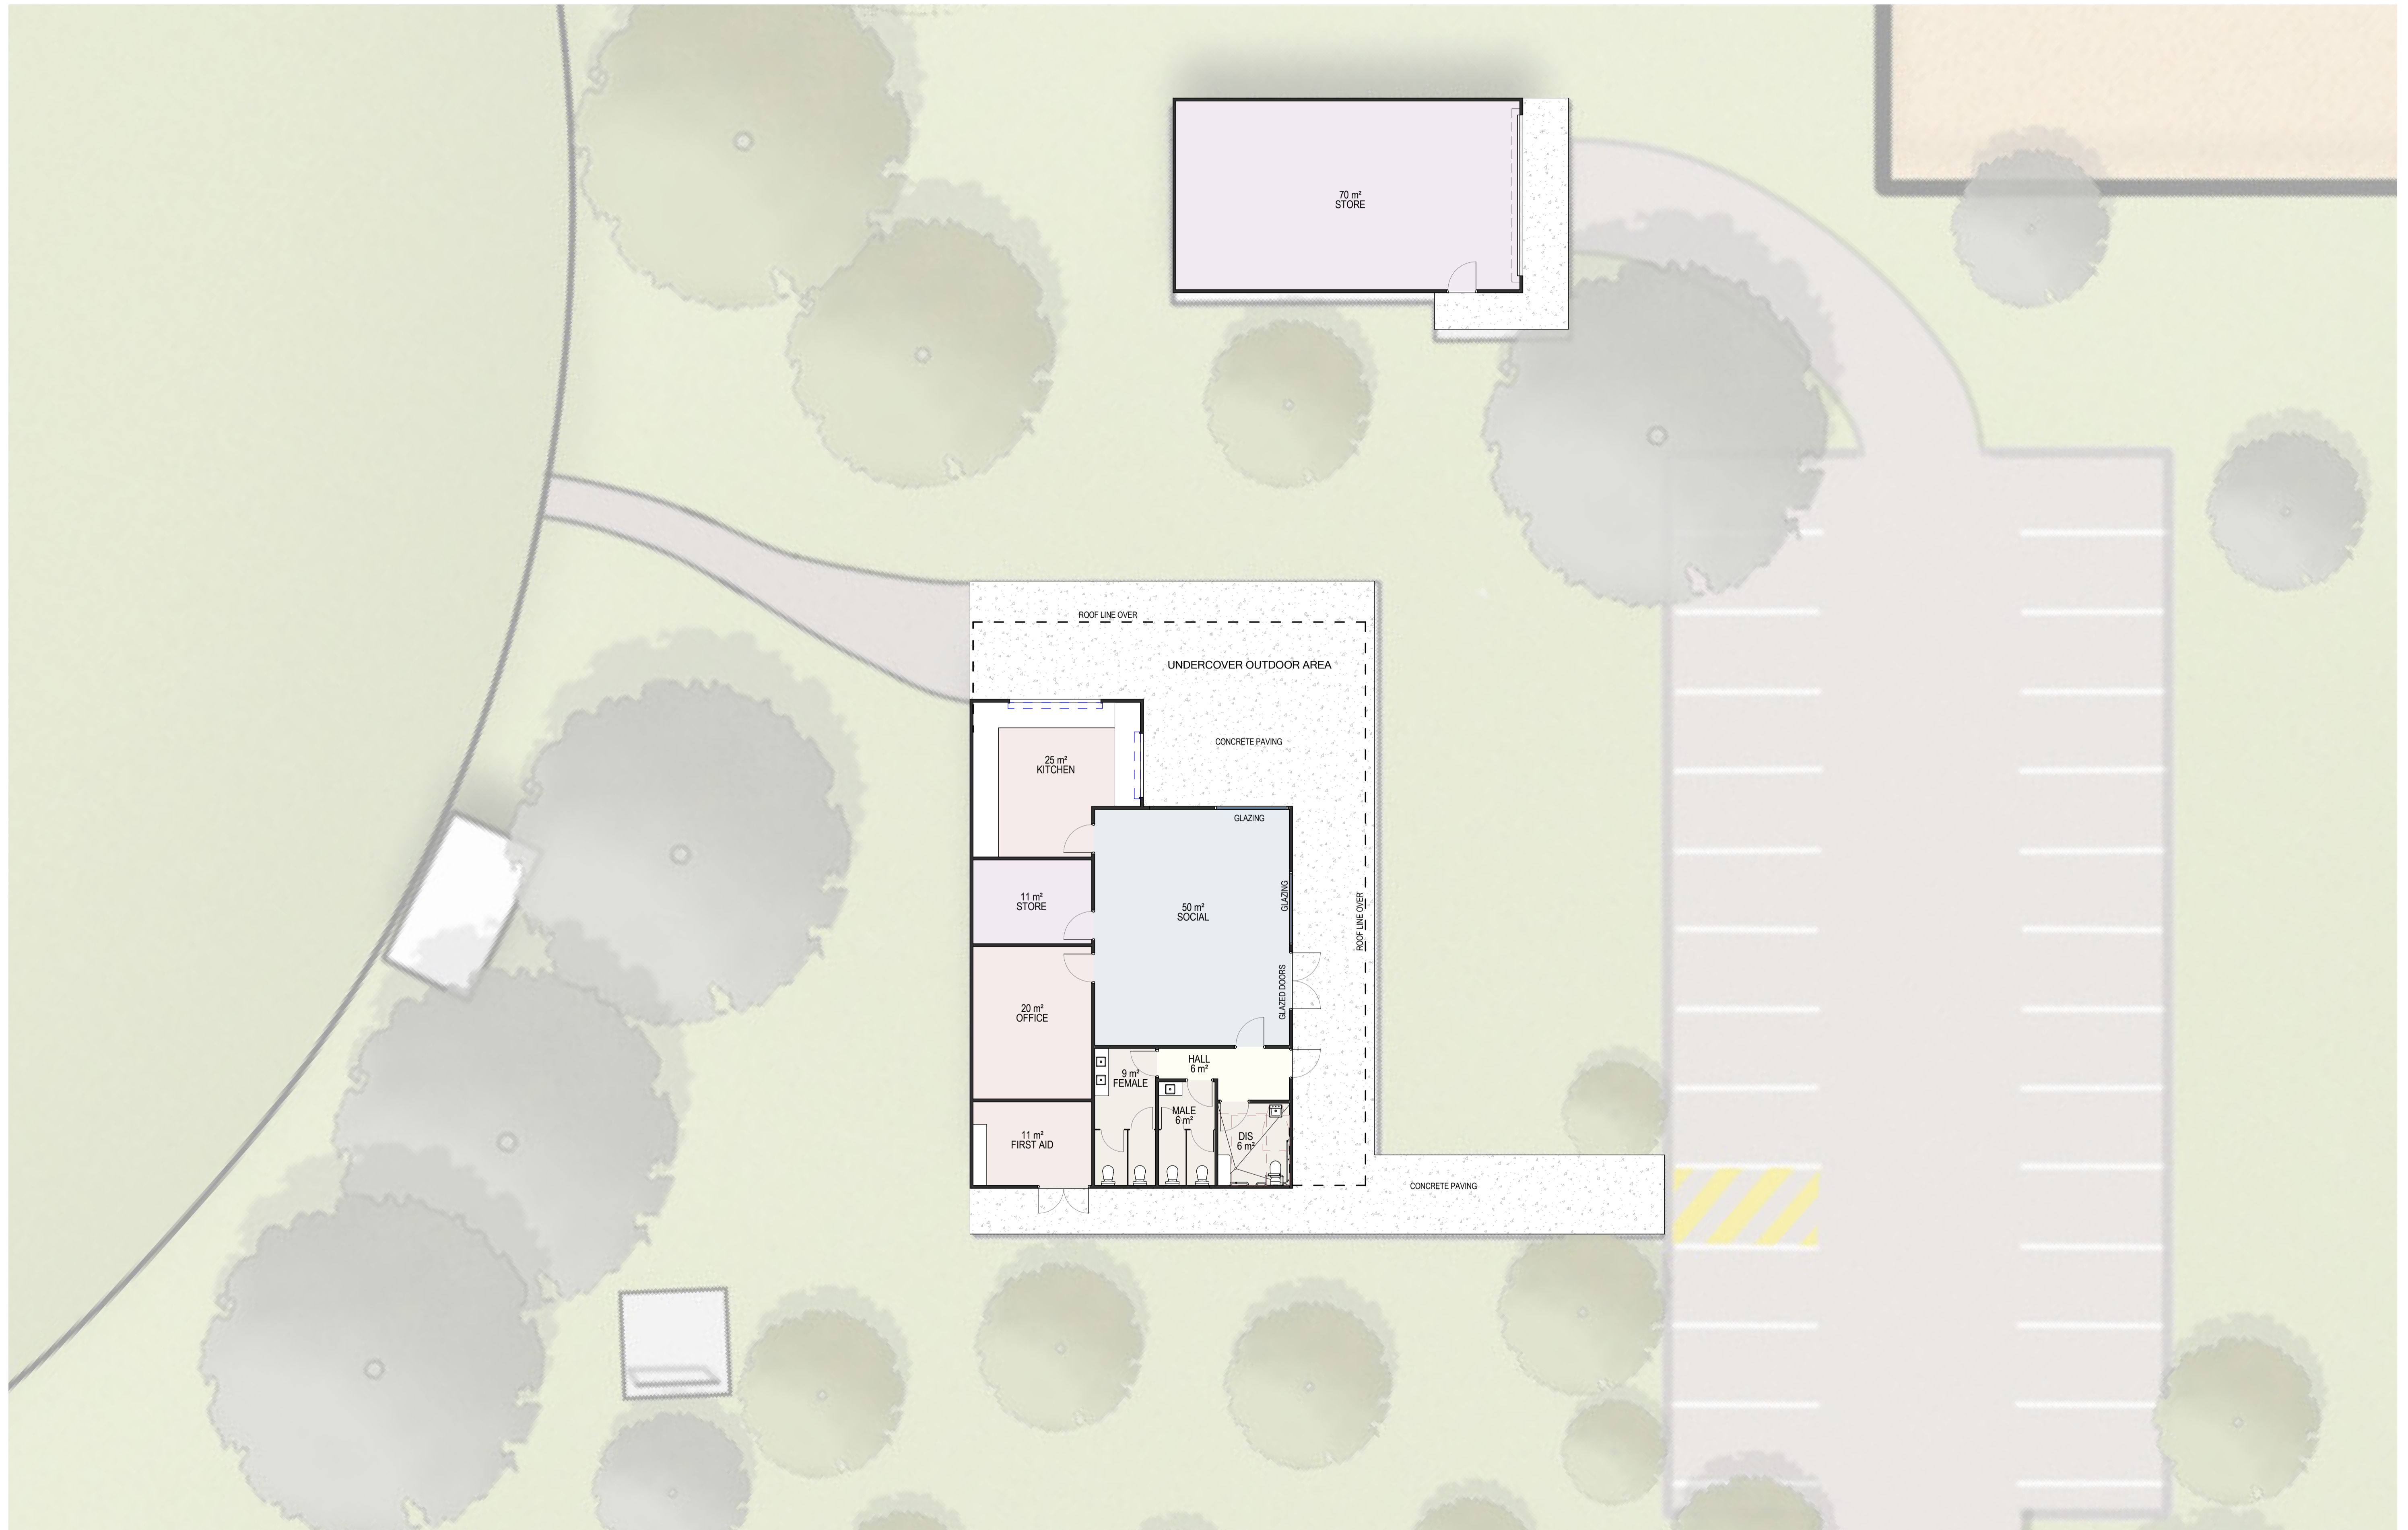

PROPOSED FLOOR PLAN  
REES RESERVE MASTER PLAN

FILE: R:\Projects & Proposals\G23024 Rees Reserve Little River\7.0 Architectural Drawings\Rees Reserve Master Plan\_reduced scope.rvt

CLIENT:  
**IESLP / COGG**  
SITE ADDRESS:  
**15 WILSONS RD, LITTLE RIVER**

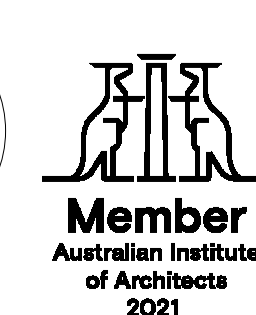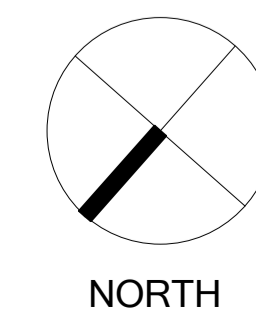

FOUR18.COM.AU  
info@four18.com.au  
2 Wright Place Geelong  
PO Box 748 Geelong 3220  
T: 03 5222 5944 F: 5222 5049



DATE: 26/06/2024  
JOB NO: G23024  
SCALE: 1:100  
DRAWING NO: @A1

**MP02**

Note: This drawing is copyright. Unauthorized use of this design is prohibited and may only be reproduced with the express written consent of the architects.