

Imaged Document Cover Sheet


The document following this cover sheet is an imaged document supplied by LANDATA®, Secure Electronic Registries Victoria.

Document Type	Plan
Document Identification	PS300143F
Number of Pages (excluding this cover sheet)	5
Document Assembled	29/05/2026 12:47


Copyright and disclaimer notice:

© State of Victoria. This publication is copyright. No part may be reproduced by any process except in accordance with the provisions of the Copyright Act 1968 (Cth) and for the purposes of Section 32 of the Sale of Land Act 1962 or pursuant to a written agreement. The information is only valid at the time and in the form obtained from the LANDATA® System. None of the State of Victoria, LANDATA®, Secure Electronic Registries Victoria Pty Ltd (ABN 86 627 986 396) as trustee for the Secure Electronic Registries Victoria Trust (ABN 83 206 746 897) accept responsibility for any subsequent release, publication or reproduction of the information.

The document is invalid if this cover sheet is removed or altered.

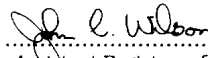PLAN OF SUBDIVISION			STAGE NO. 1	LTO use only EDITION 5	Plan Number PS 300 143 F
Location of Land Parish: Moorpanyal. Township: _____ Section: _____ Crown Allotment: 75 (Part) Crown Portion: _____ LTO Base Record: Chart 57 (3179) Title Reference: Vol 9762 Fol 829, Vol 7290 Fol 918 (balance) Last Plan Reference: _____ Postal Address: 141 - 149 Victoria Street, (at time of subdivision) North Geelong, 3215 AMG Co-ordinates E 267 330 Zone: 55 (of approx. centre of land in plan) N 5 777 410			Council Certificate and Endorsement Council Name: Shire of Corio Ref: 51495 1. This plan is certified under section 6 of the Subdivision Act 1988. 2. This plan is certified under section 11(7) of the Subdivision Act 1988. Date of original certification under section 6 / / 3. This is a statement of compliance issued under section 21 of the Subdivision Act 1988. OPEN SPACE (ii) A requirement for public open space under section 18 of the Subdivision Act 1988 has/ has not been made. (ii) The requirement has been satisfied. (iii) The requirement is to be satisfied in Stage..... Council delegate Council seal Date 16 / 4 / 91 Re-certified under section 11(7) of the Subdivision Act 1988 Council Delegate Council Seal Date / /		
Vesting of Roads and/or Reserves			Notations		
Identifier	Council/Body/Person		Staging This is a staged subdivision Planning Permit No. 4952/91		
Road R-1	Shire of Corio.		Depth Limitation does not apply.		
Survey This plan is based on survey This survey has been connected to permanent marks no(s) In Proclaimed Survey Area No.					
Easement Information					LTO use only
Legend: A - Appurtenant Easement E - Encumbering Easement R - Encumbering Easement (Road)					Statement of Compliance/ Exemption Statement
Easement Reference	Purpose	Width (Metres)	Origin	Land Benefited/In Favour Of	Received ☒ Date 1 / 6 / '92
E-1	drainage & sewerage	see diag.	This plan	Geelong and District Water Board and land in this plan.	LTO use only PLAN REGISTERED TIME 3:00pm DATE 9 / 6 / 92  Assistant Registrar of Titles
R-1	Way, drainage, sewerage, gas, water, electricity, telephone and data transmission	see diag.	This plan	Land in this plan.	Sheet 1 of 4 Sheets
SOUTHERN SURVEYS PTY. LTD. Bob Leared Ph. (03) 531 1444			LICENSED SURVEYOR (PRINT) John Robert LEARED SIGNATURE..... DATE / / REF 8967 VERSION 2		DATE / / COUNCIL DELEGATE SIGNATURE Original sheet size A3

PLAN OF SUBDIVISION	Stage No.	Plan Number
	1	PS 300143 F

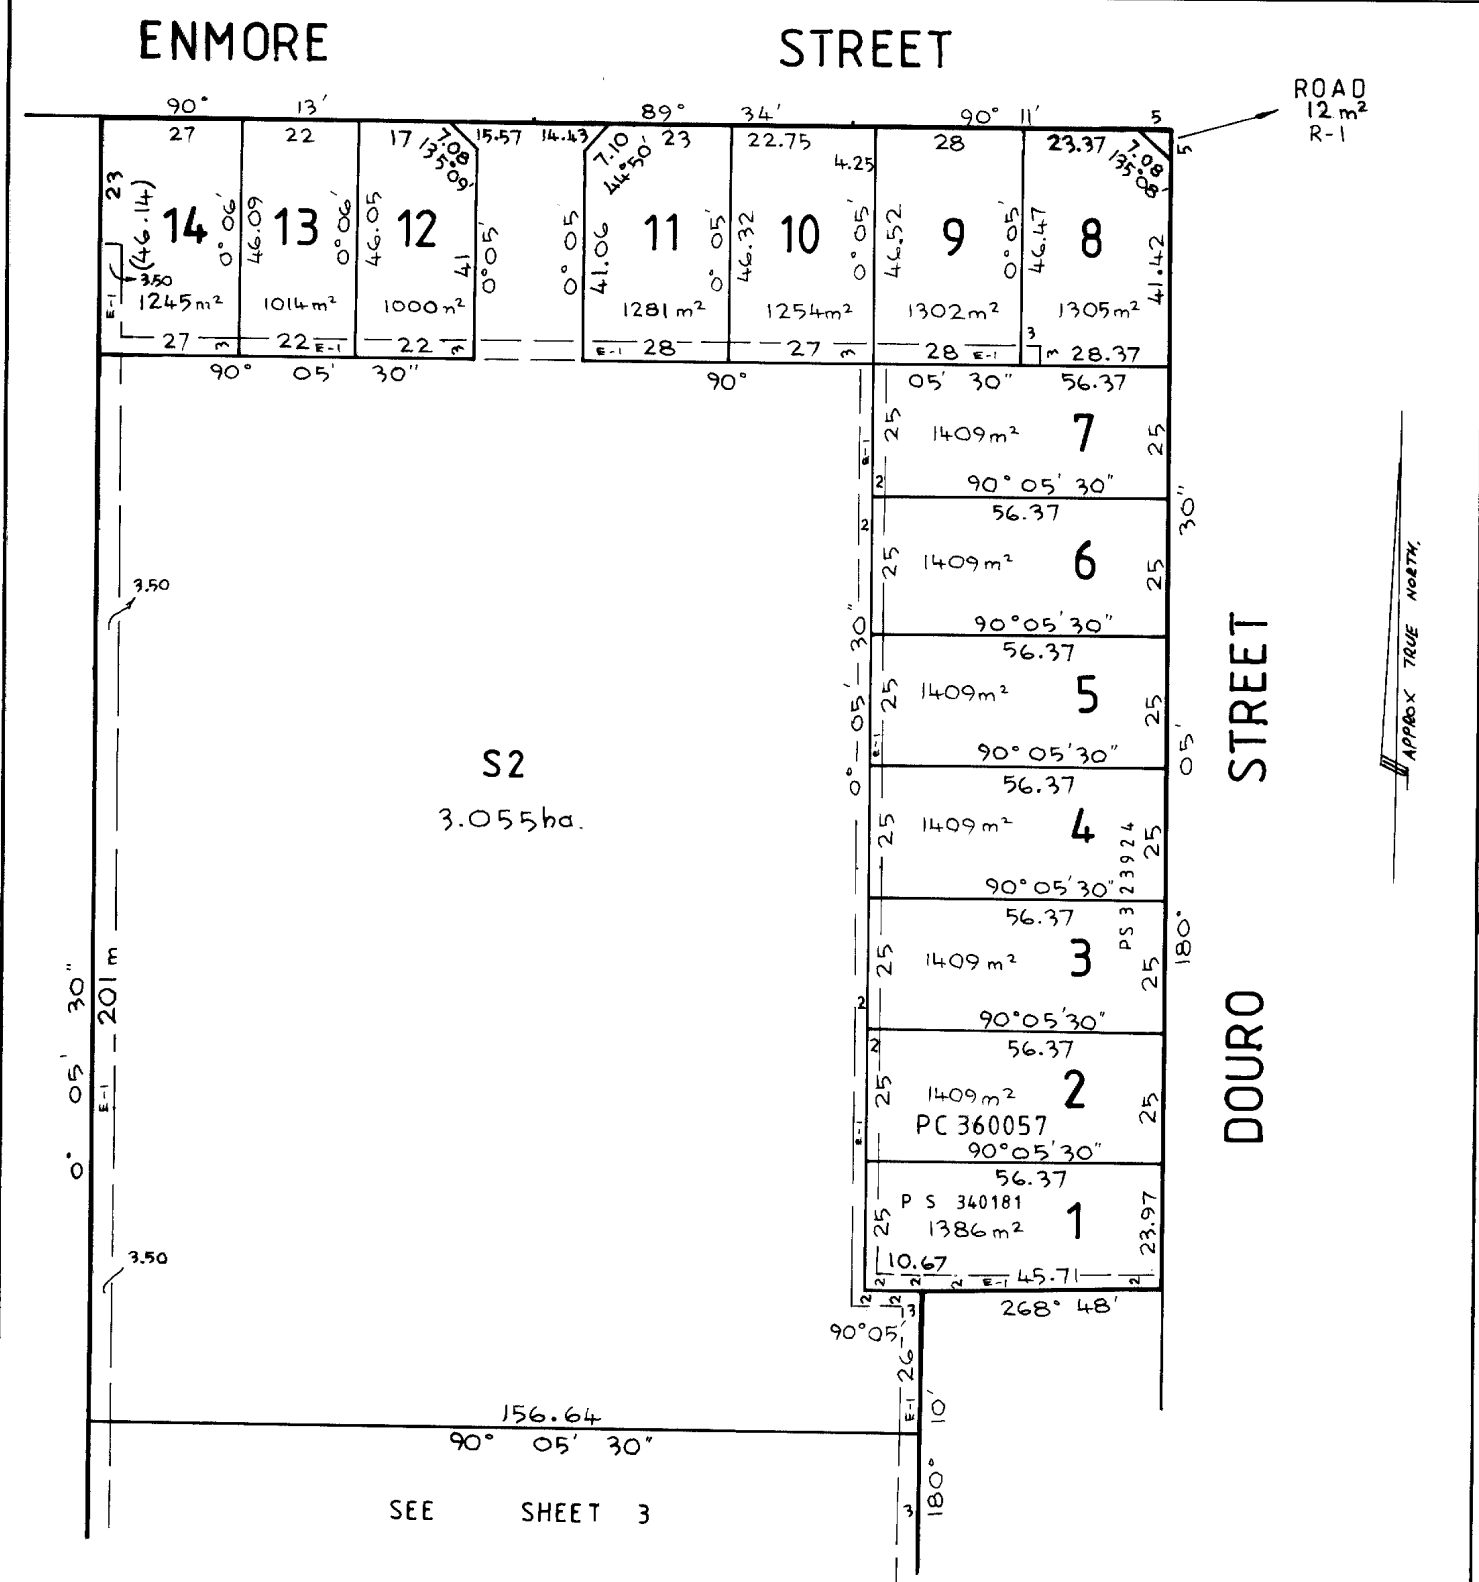

SOUTHERN SURVEYS PTY. LTD Bob Leared Ph(03) 531 1444		Sheet 2 of 4 sheets	
ORIGINAL SCALE 1:1000	SHEET SIZE A3	SCALE 0 20 40 LENGTHS ARE IN METRES	LICENSED SURVEYOR (PRINT) John Robert LEARED SIGNATURE..... DATE / / REF 8967 VERSION 2
		DATE / / COUNCIL DELEGATE SIGNATURE Original sheet size A3	


PLAN OF SUBDIVISION

Stage No.

1

Plan Number

PS 300143 F

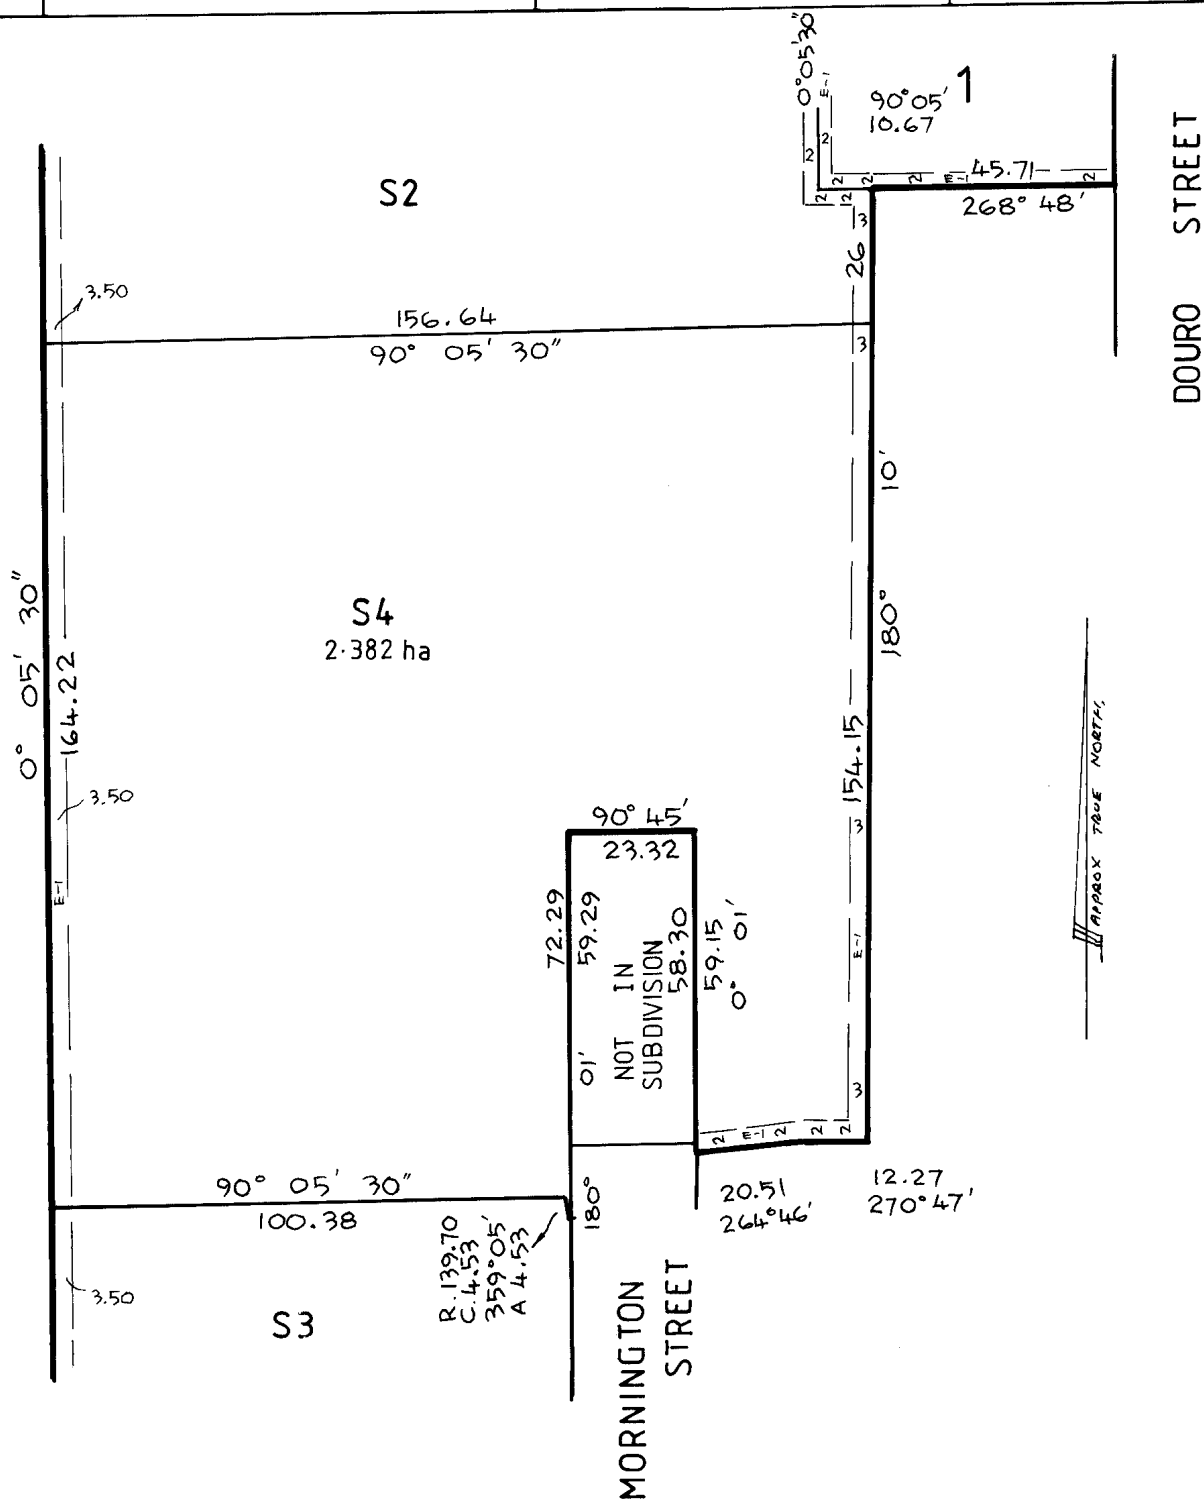


SOUTHERN SURVEYS PTY. LTD.
 Bob Leared
 Ph. (03) 531 1444

Sheet 3 of 4 sheets

ORIGINAL

SCALE

SCALE SHEET
 SIZE
 A3
 1:1000

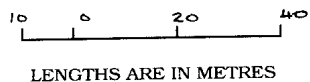

LICENSED SURVEYOR (PRINT) John Robert LEARED

SIGNATURE..... DATE / /

REF 8967

VERSION 2

DATE / /

COUNCIL DELEGATE SIGNATURE

Original sheet size A3

