

BICYCLE RACK & MOBILITY SCOOTER PARK & CHARGE STATION

OPERATABLE WALL ALLOWS MEETING ROOM TO SERVE AS FLEXIBLE LIBRARY WORK AREA & FORMAL MEETING ROOM

BUILT IN BENCH SEAT REPLICATE EXISTING AMENITY WITH WESTERN ASPECT

OTTOMAN LOUNGE WITHIN LOBBY SERVES AS WAITING AREA

RAMPING MINIMISED WITH ACCESS PROVIDED FROM HIGH SIDE

DECK TO PROVIDE OPTION AS PUBLIC STAGE TO PARK

FUTURE LANDSCAPE PLAN OF PARK TO CONSIDER CREATION OF INFORMAL AMPHITHEATRE ADDRESSING LIBRARY


CLUNKER/RECYCLED BRICK ELEMENTS TO FRAME ENTRY TO PROVIDE LINK TO BOTH RESIDENTIAL & INDUSTRIAL LOCAL CONTEXT

LARGE CONCEALED DOOR ALLOWS FOR OCCASIONAL EXPANSION OF MEETING ROOM

AFTER HOURS BOOK RETURN WITH SIGN TO CORNER VISIBLE FROM FOOTPATH

HIGH LEVEL WINDOWS TO KIDS CORNER & LOBBY TO PROVIDE NATURAL LIGHT

LOW LEVEL CENTRAL SHELVING ON WHEELS PROVIDES CLEAR VIEW ACROSS LIBRARY FROM RECEPTION AREA TO PARK ENTRY/EXIT & MAINTAINS VISUAL LINK TO PARK THROUGHOUT PRIMARY LIBRARY AREA & FLEXIBLE USE OF MAIN LIBRARY AREA FOR EVENTS / PRESENTATIONS

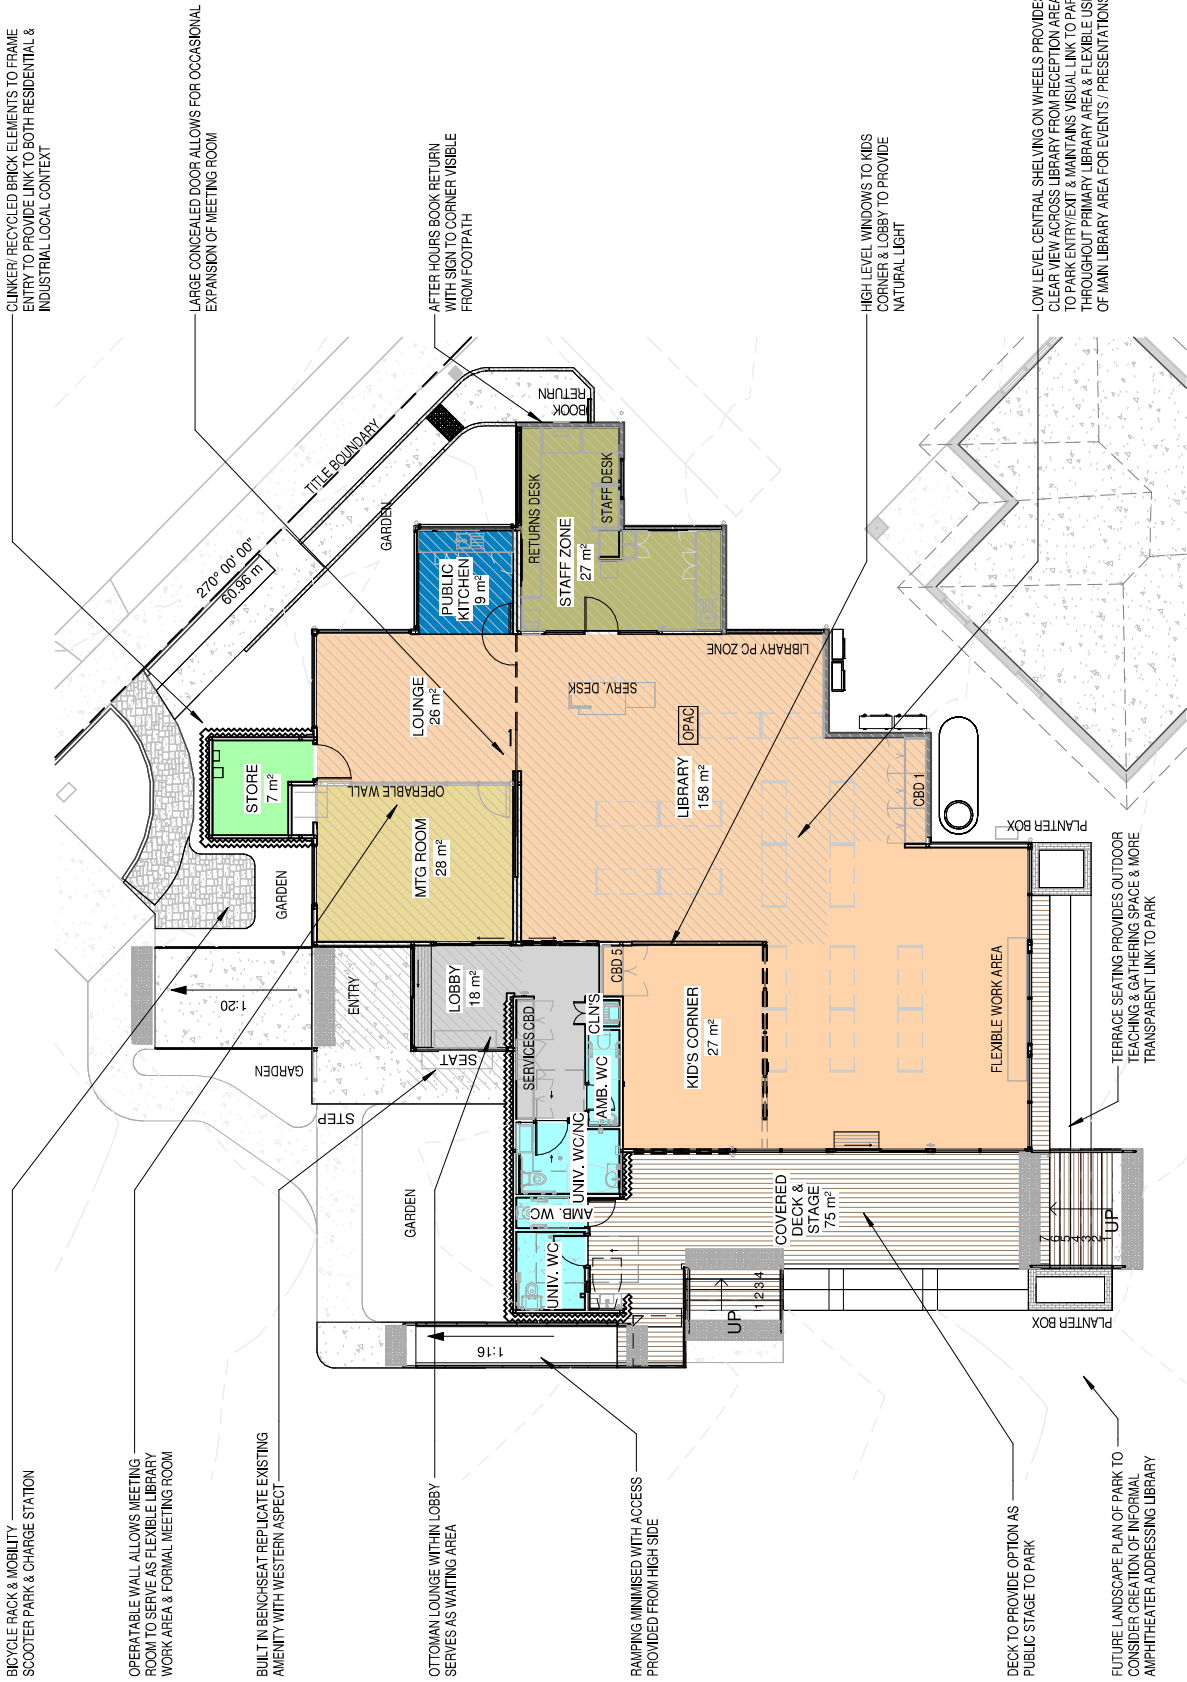

LEGEND	SQM
[Grey Box]	18
[Orange Box]	28
[Light Blue Box]	211
[Green Box]	27
[Dark Blue Box]	9
[Light Green Box]	7
[Light Blue Box]	17
[Dark Blue Box]	75
[White Box]	218
[White Box]	345
[White Box]	327

PROJECT:

PROPOSED PLAN

CHILWELL LIBRARY REDEVELOPMENT

51 RUSSELL ST, NEWTOWN VIC 3220

REVISION SCHEDULE

Number	Description	Date

DRAWINGS ARE NOT FOR CONSTRUCTION UNLESS NOTED OTHERWISE

Figured dimensions take precedence over scale dimensions, all dimensions to be checked on site prior to construction or shop fabrication.

Copyright DE atelier Architects

ISSUED FOR: INFORMATION ONLY

JOB NO: 22-02

SCALE 1 : 150 @A3

DRAWN: DE

DATE: 11/03/2025

DRAWING NO: SK-01

REV:

DE atelier Pty Ltd
Suite 4, 65 Madeley St
Ocean Grove, Vic 3226

T: +613 5255 3378
F: +613 5255 3391

ABN 93 363 900 373

13/03/2025 9:02:17 AM

